




1 1/2" THREADED, BAND MOUNT CLAMP KIT

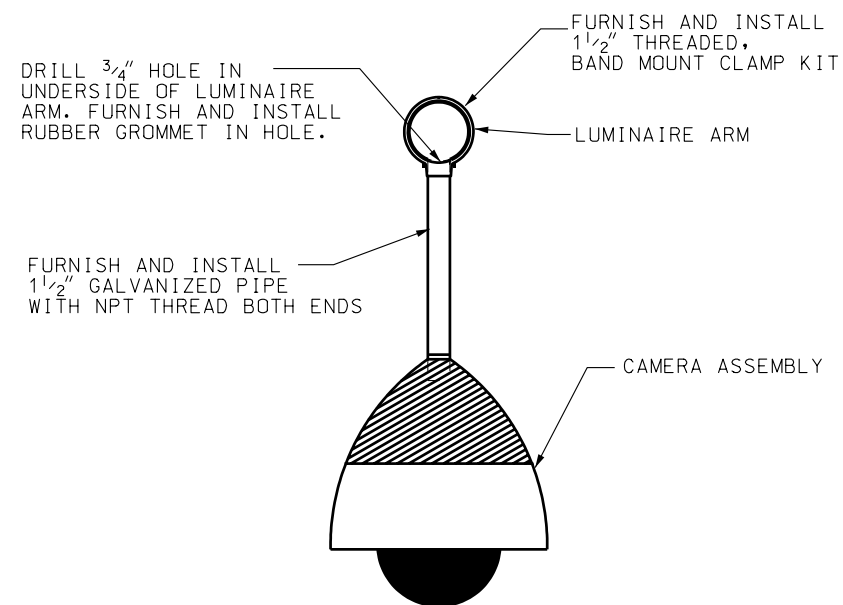

SECTION VIEW

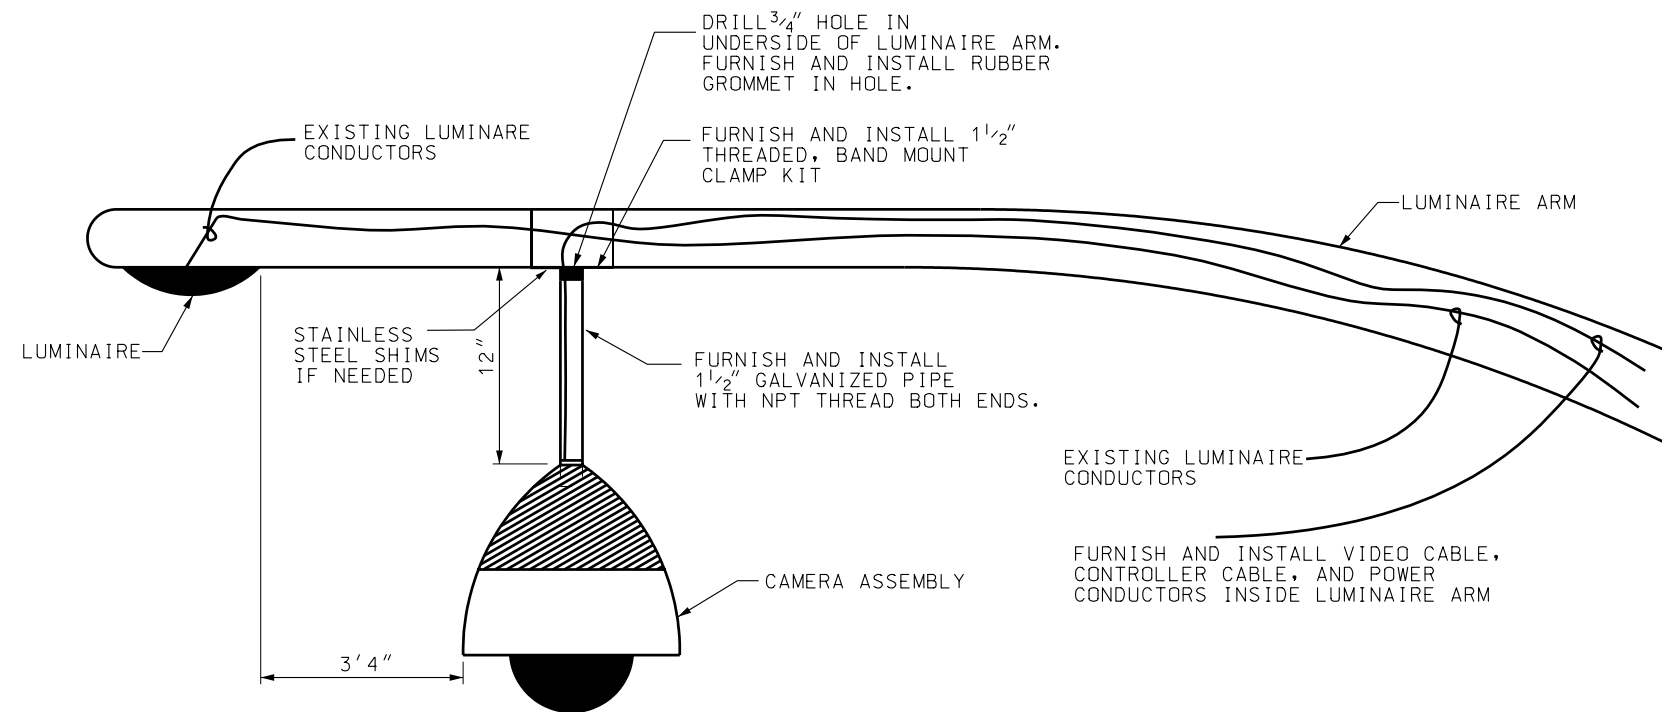

CAMERA ELEVATION W/LUMINAIRE EXTENSION

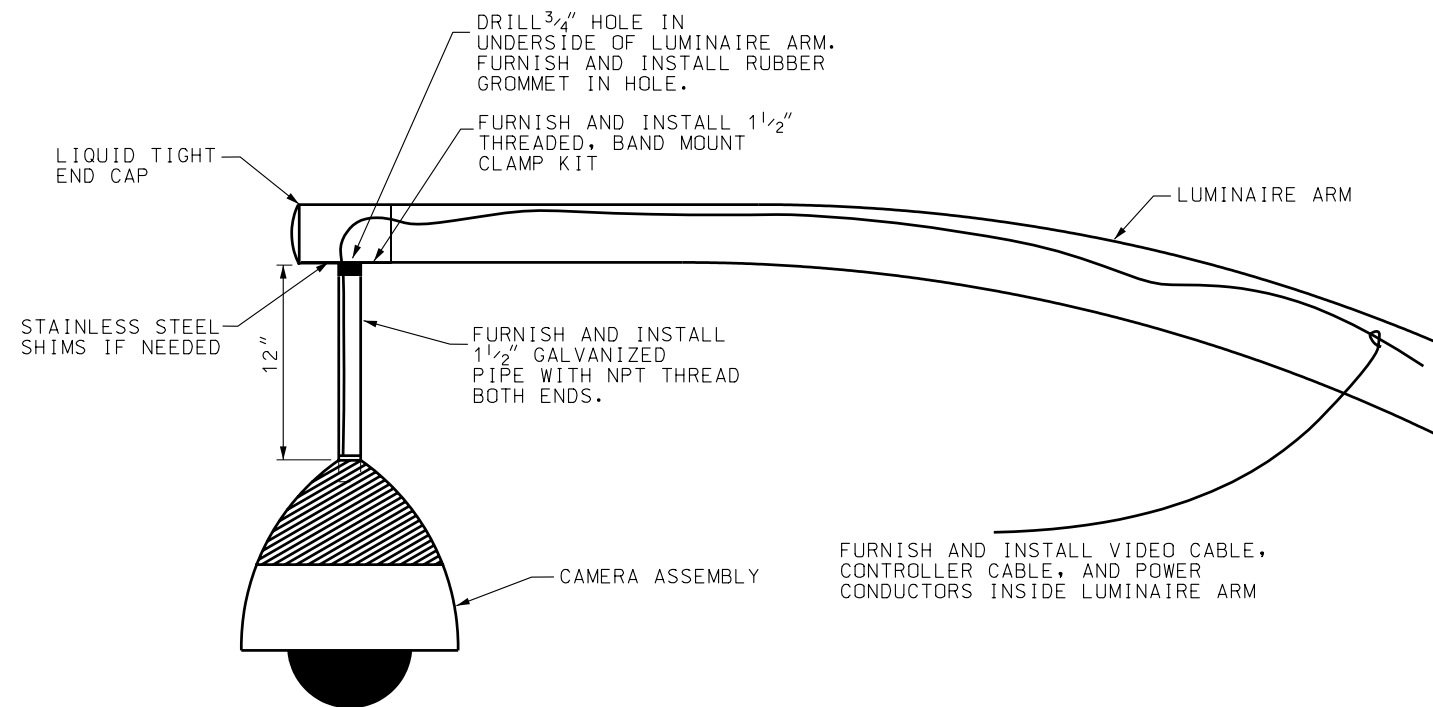

CAMERA ELEVATION W/END CAP

CAMERA ON LUMINAIRE DETAILS

[illegible]

UTAH DEPARTMENT OF TRANSPORTATION
STANDARD DRAWINGS FOR ROAD AND BRIDGE CONSTRUCTION
SALT LAKE CITY, UTAH

CHAIRMAN STANDARDS COMMITTEE APPROVED	JUL Y 03,2002 DATE
DEPUTY DIRECTOR	JUL Y 03,2002 DATE

DOMED CCTV DETAILS

STANDARD DRAWING TITLE

STD DWG
AT 10